

CRAMER

MADE IN



PRESTON

Cramer Street

02 / 10

STREET

Cramer Street


02 / 10

Ground Floor Area: 47.9m2
First Floor Area: 69.4m2
Townhouse Size (Exc Garage): 12.6sq
Townhouse Size (Inc Garage): 15.5sq
Private Open Spaces: 26.5m2




Scale 1:75



First Floor

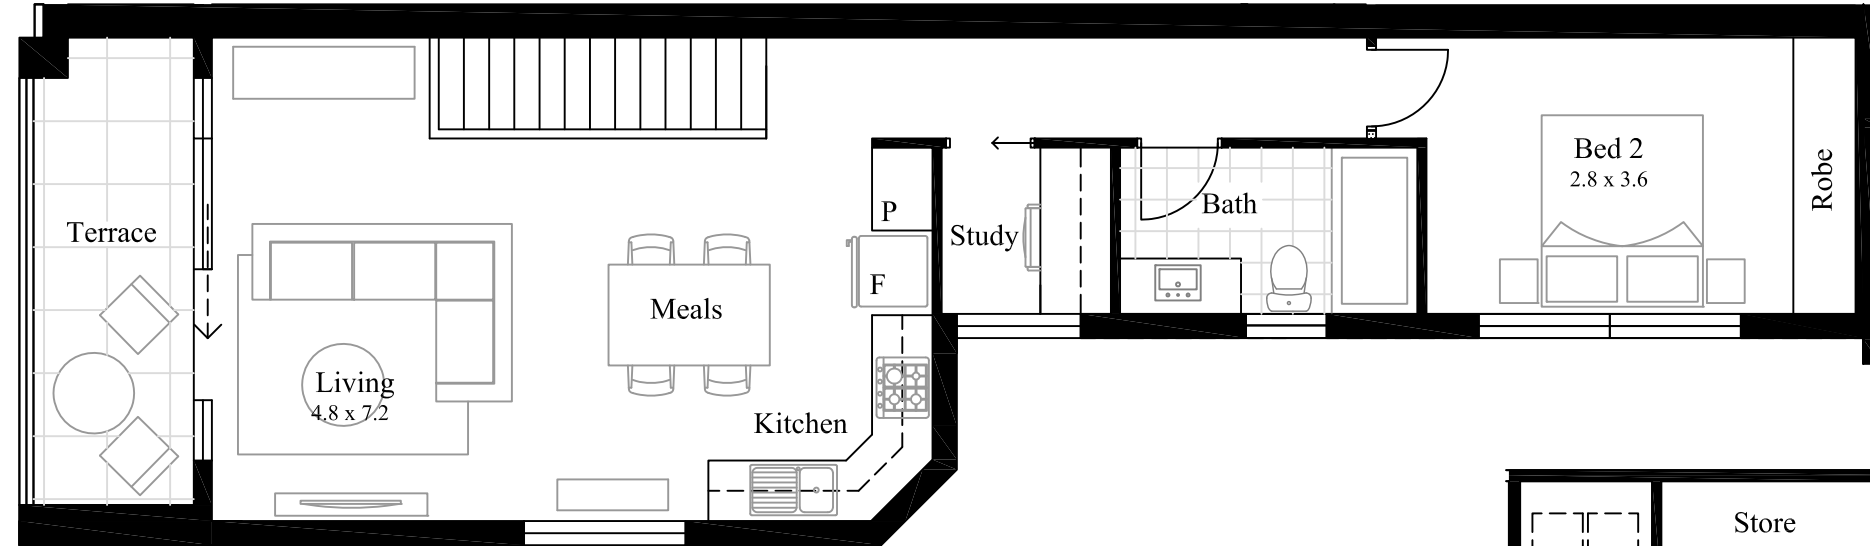

Ground Floor

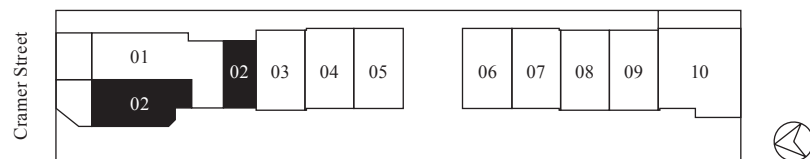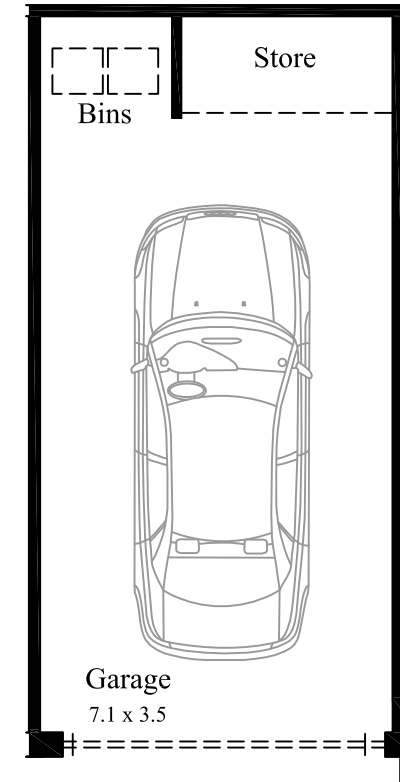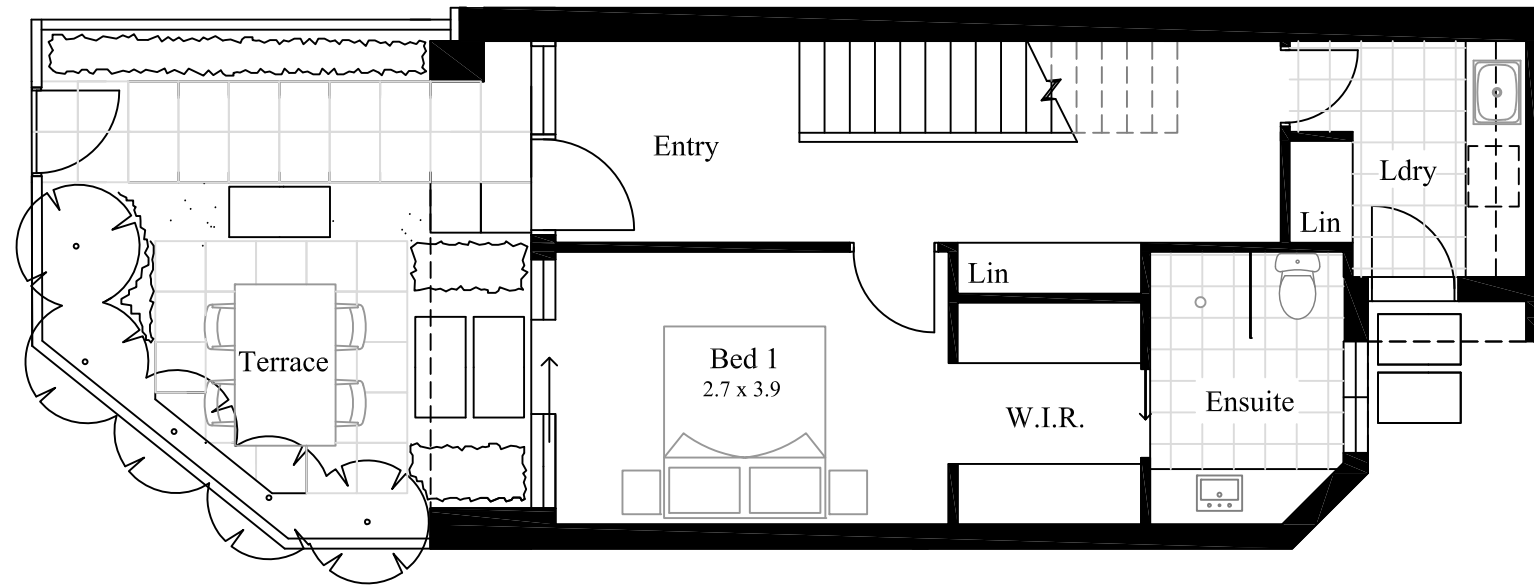

These plans are intended as a guide only. The dimensions and areas are approximate only and may not accurately represent the actual dimension and area of the units or the spaces within them and are subject to change without notice. In addition, locations of utilities may vary during design and construction and fitting and fixtures on these plans are for illustrative purposes only. The area as generally measured in accordance with the Property Council of Australia methods of measurement. Artists impressions and floor plans depict upgrade options which are not included in the purchase price unless noted in the contract of sale. Prospective purchasers must rely on their own enquiries and should refer to the Contract of Sale and its schedules for all matters to be included in the purchase price of the unit, including plans, finishes, fixtures, fittings, appliances and other particulars of sale. Loose furniture and planters are not included. Extent of floor finishes may vary. External space and landscape indicative only.

Made By

TAILOR

Notes
